


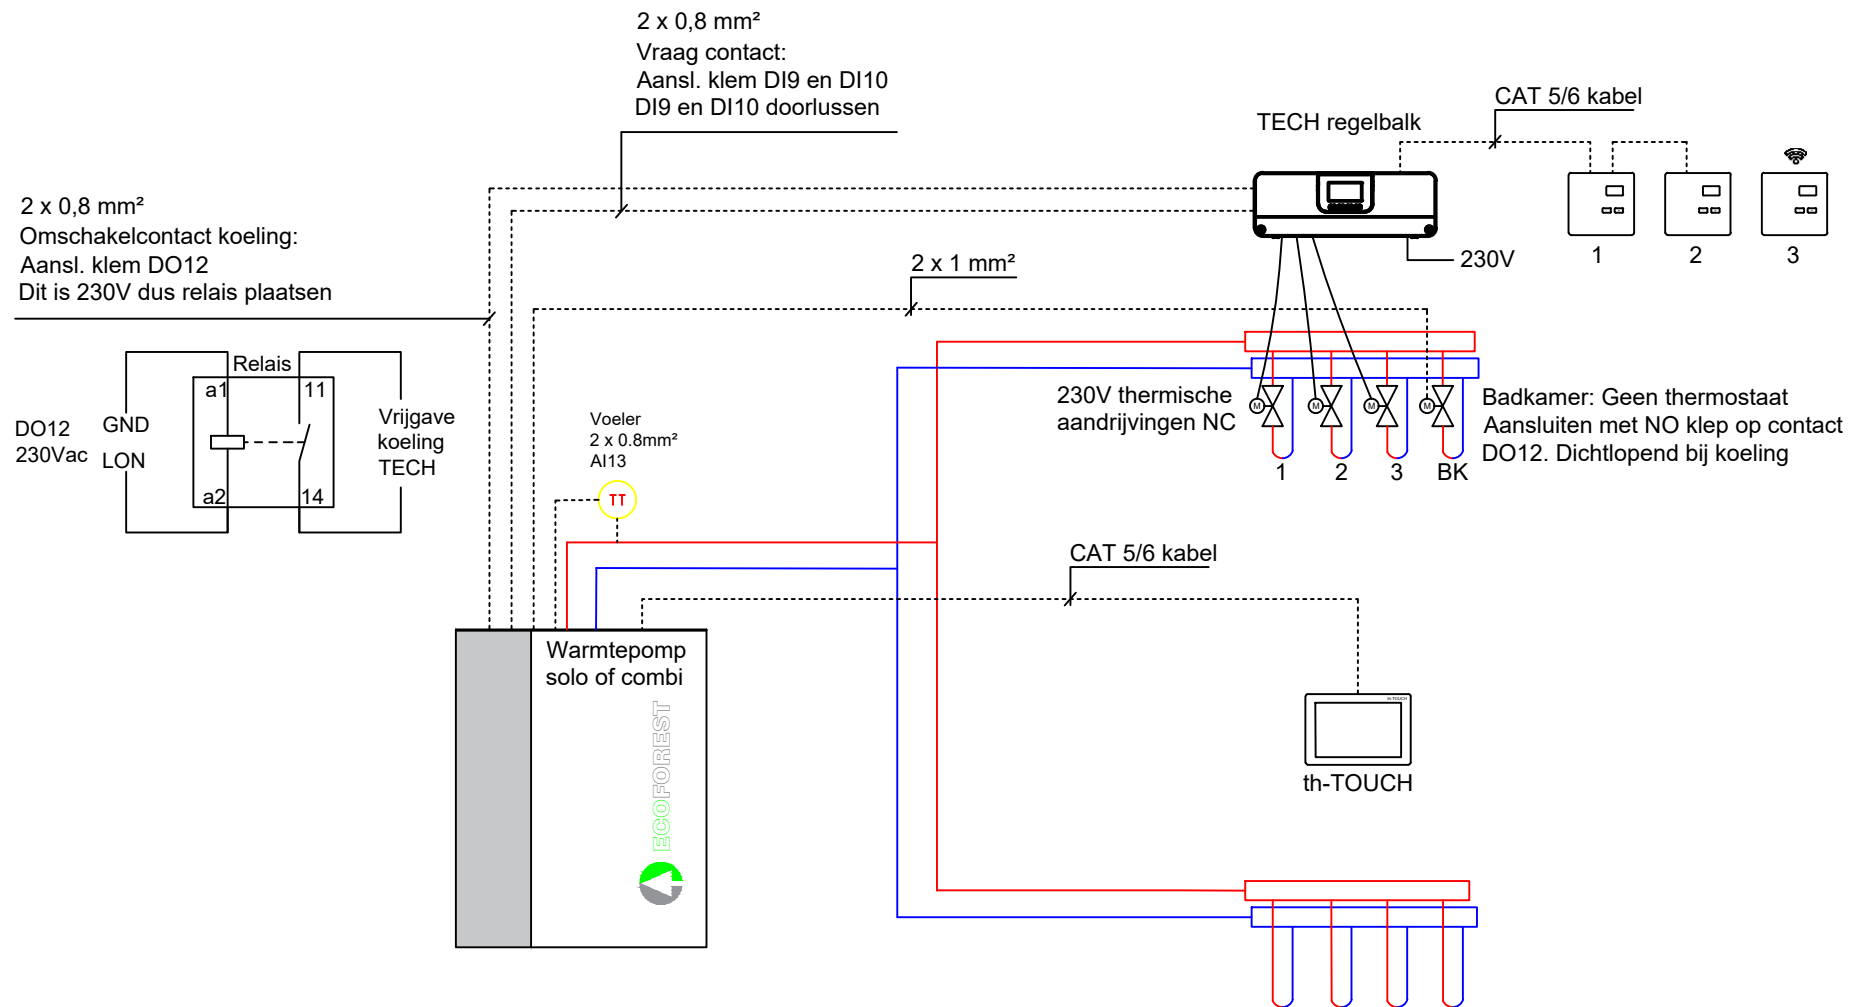

Principeschema regeling
TH touch (open zone) i.c.m. TECH vraaggestuurde zone regeling op SG3



EPLUCON
ENERGY PLUS CONCEPTS

CONCEPT

Formaat: A4